


0 - Ground Floor

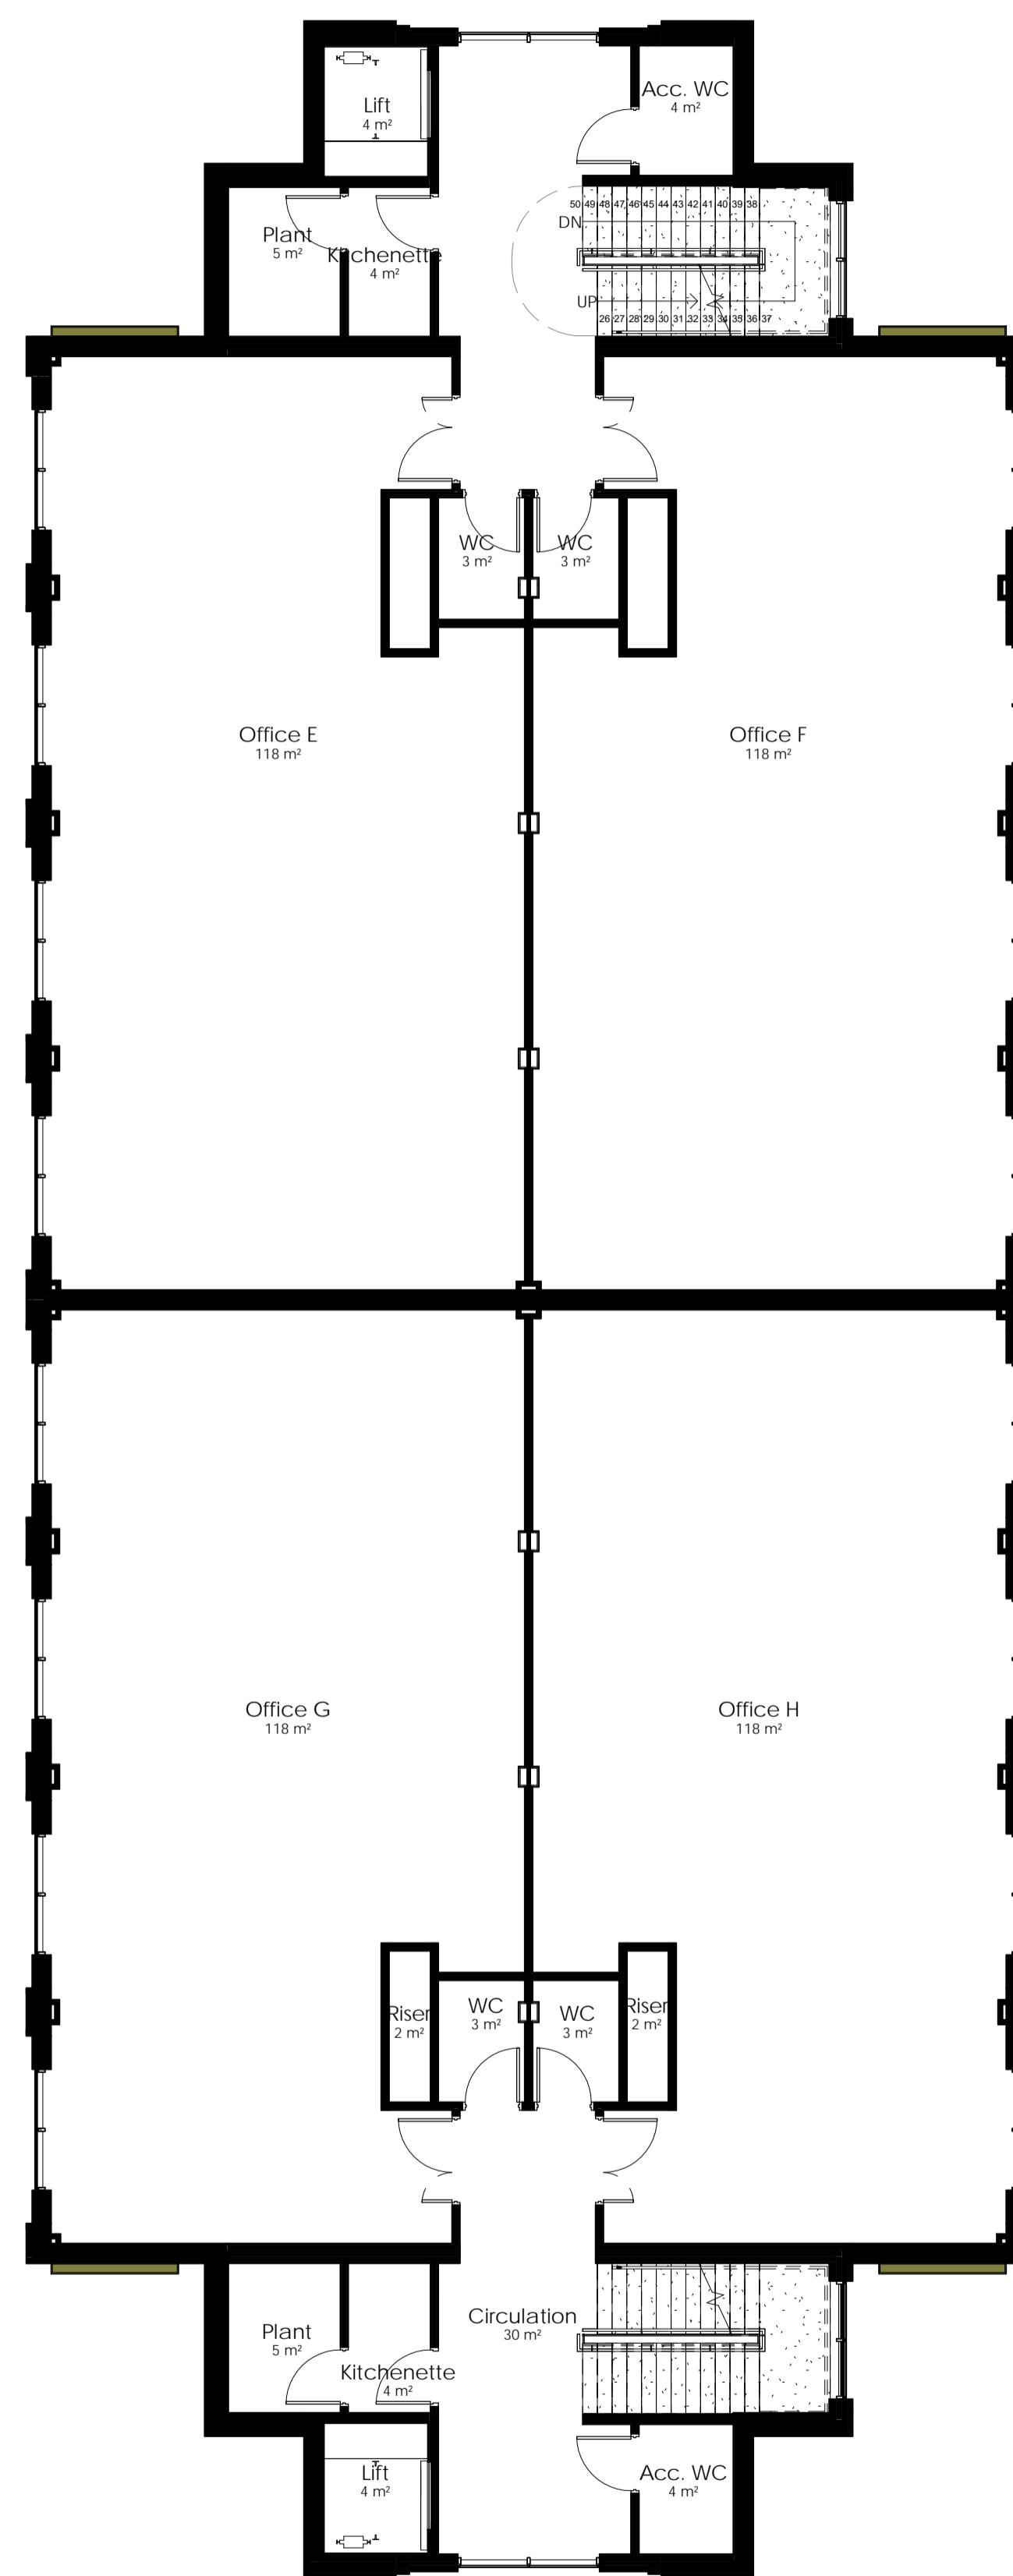

1 - First Floor

Project  
LSIP, Lincoln Science and Innovation Park, Lincoln

Client  
Lincoln Science and Innovation Park  
Drawing  
GA - Ground & First Floor Layouts  
1 : 100 @ A1  
Date  
09/04/2019

**core+**  
architects  
www.core-architects.co.uk

The Terrace, Grantham Street, Lincoln, LN2 1BD 01522 525901  
Copyright © 2019 Core Plus Architects Limited Do Not Scale