


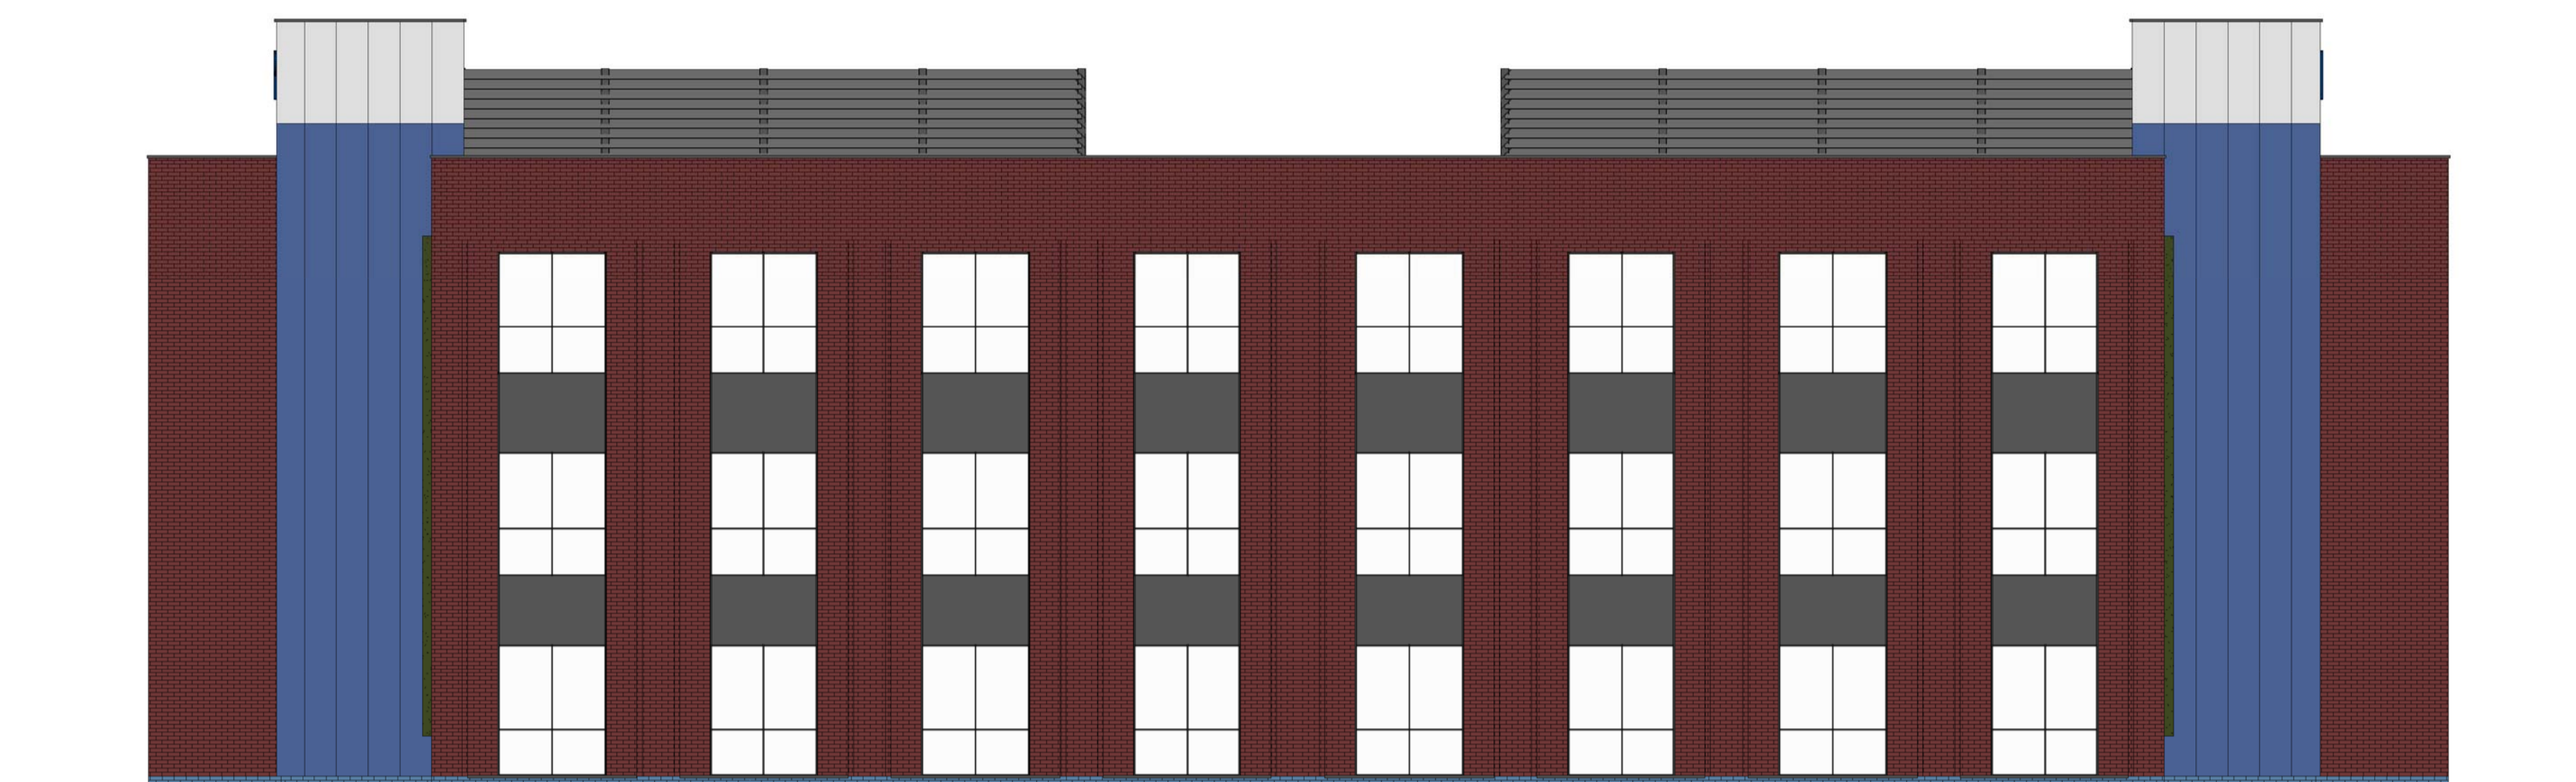


North Elevation



West Elevation



South Elevation
1 : 100

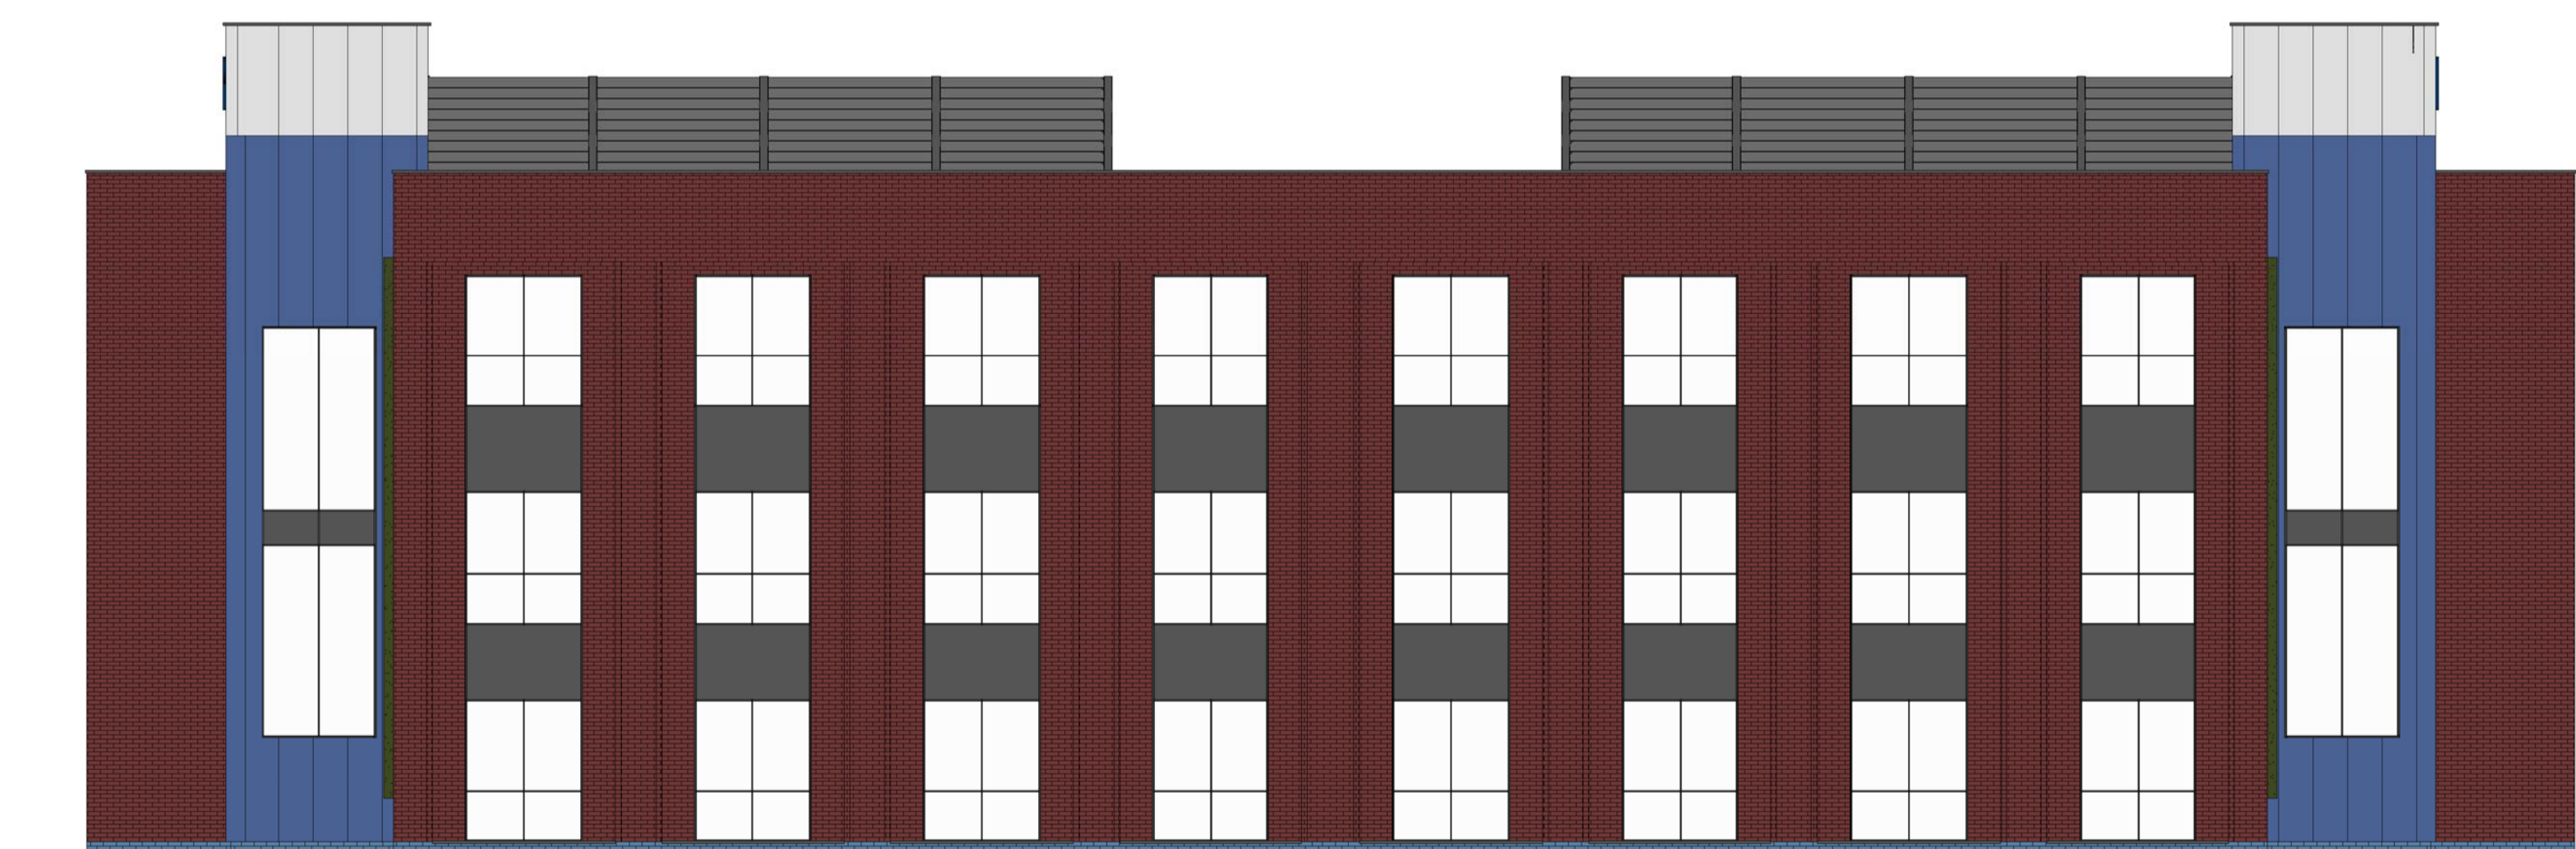

East Elevation
1 : 100

Project
LSIP, Lincoln Science and
Innovation Park, Lincoln

Client
Lincoln Science and Innovation
Park
Drawing
GA - Elevations
1 : 100 @

Date
09/04/2019

core+
architects
www.core-architects.co.uk

The Terrace, Grantham Street, Lincoln, LN2 1BD 01522 525901
Copyright © 2019 Core Plus Architects Limited Do Not Scale